


GENERAL NOTES:

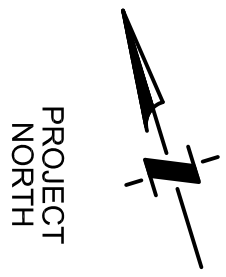

PROJECT NORTH


NO.	REVISION	DATE
1.	ISSUED FOR CLIENT REVIEW	04/24/13
2.	ISSUED FOR CLIENT REVIEW	04/29/13
3.	ISSUED FOR CLIENT REVIEW	05/15/13
4.	ISSUED FOR BUILDING PERMIT	06/28/13

WORLD PAC

1175 BARTON STREET, UNITS 2-3 STONEY CREEK, ONTARIO



SANTORO
Construction Inc

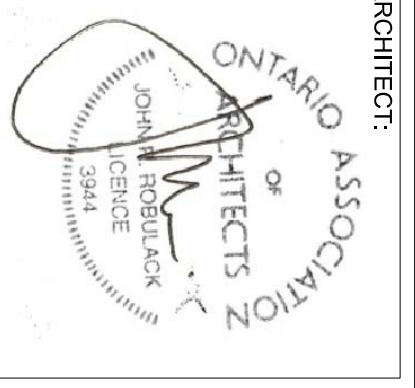


JRI

4 PRINCE GEORGE DRIVE
ETOBICOKE, ONTARIO M9A 1X8

DRAWING TITLE
UNIT FLOOR PLAN

DATE:	APRIL 2013	DRAWN BY:	DVA	REVIEW BY:	JRI
SCALE:	1:150@ANSI D	DRAWING NO.:	A.02		
JOB REFERENCE NO.:	2013-16				

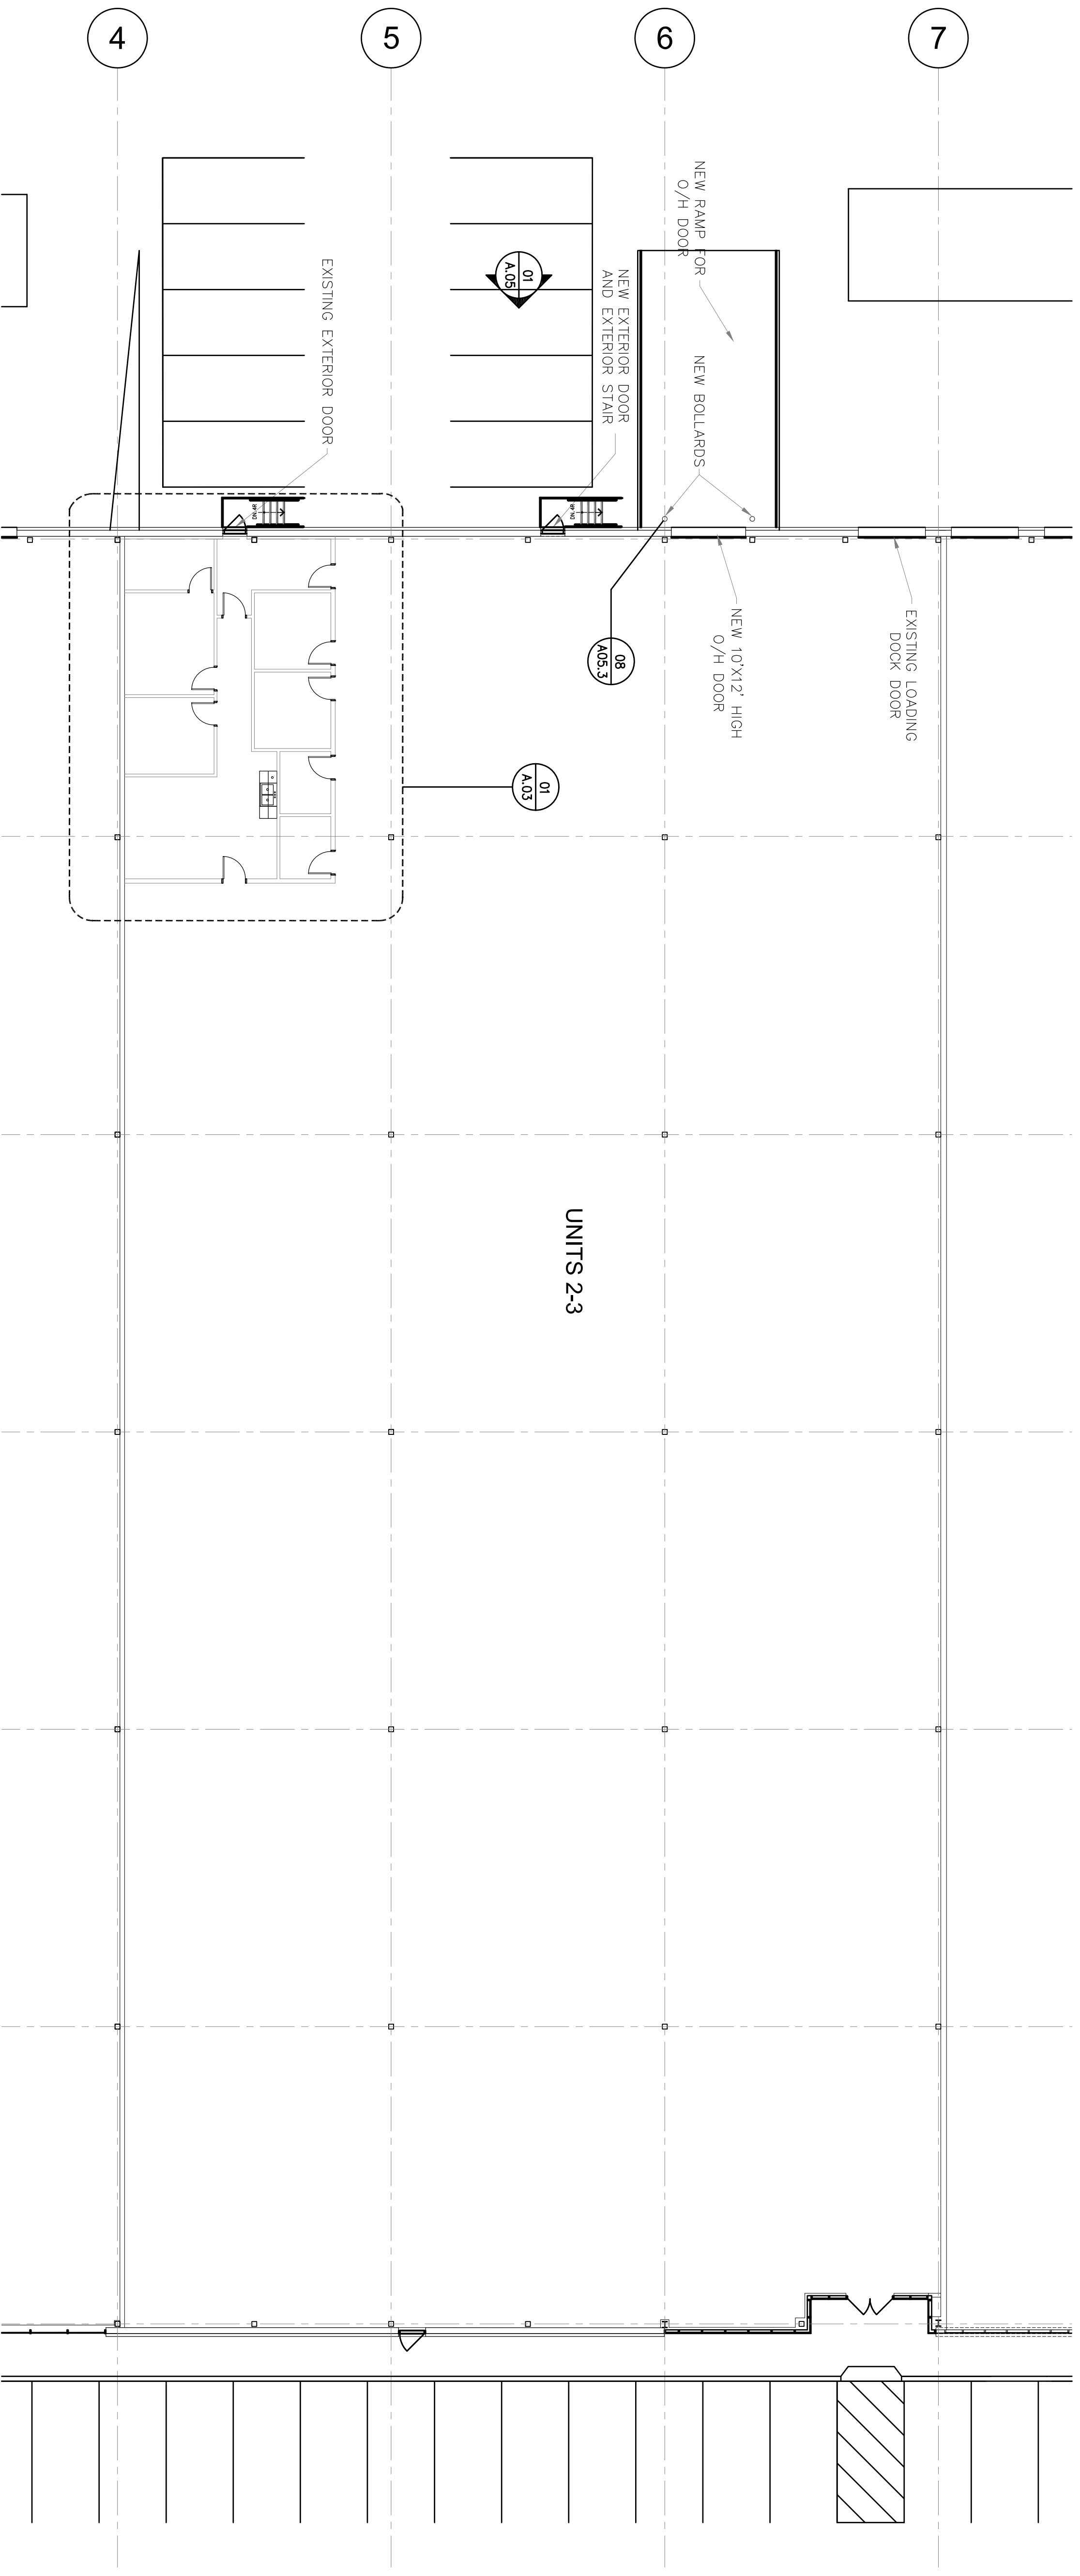

UNIT FLOOR PLAN

SCALE:

1:150

01