


KEY PLAN



DEMISING WALL

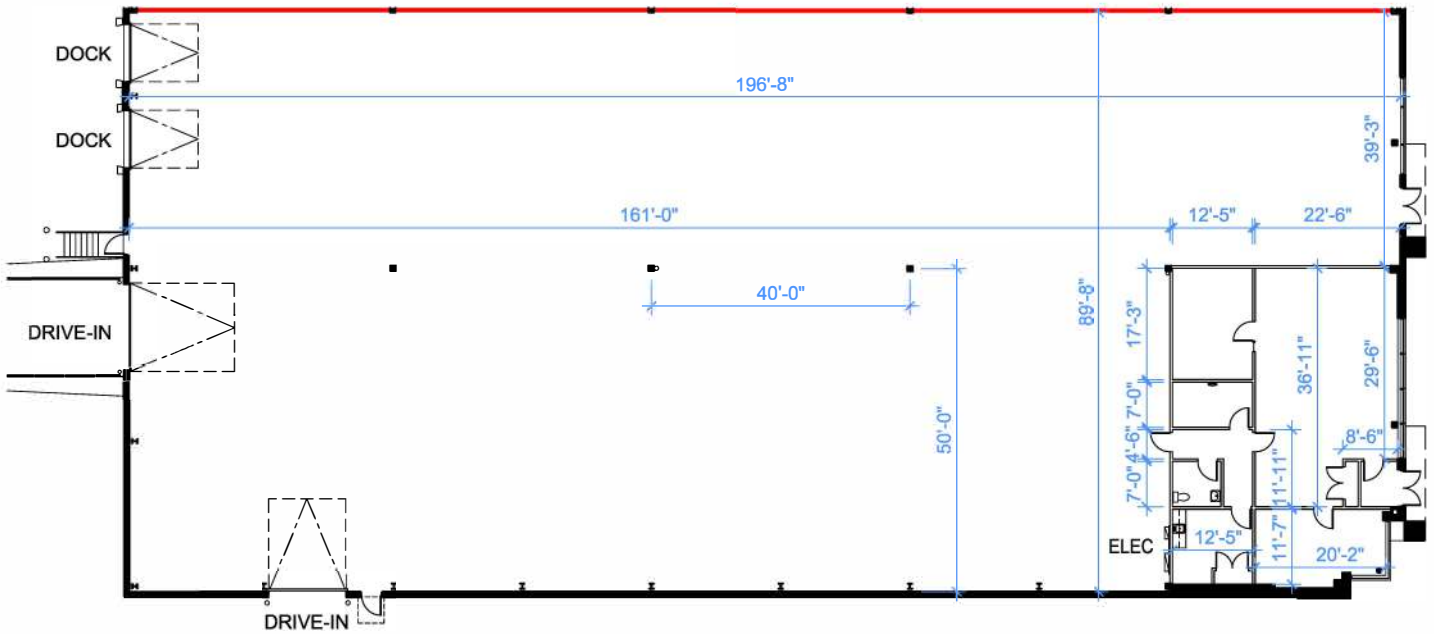

August 21, 2019

© 2019 Space Database Inc. All Rights Reserved



4350 Castleton Rd
London, ON
Unit 1-2

